



No. 1 of

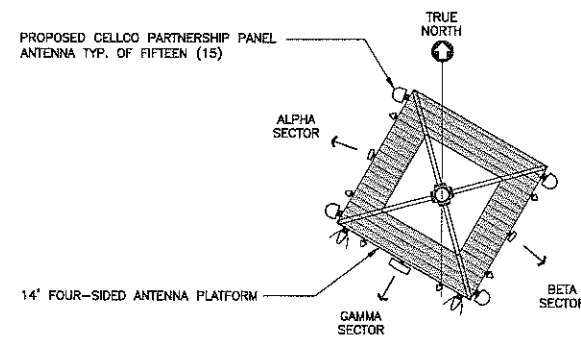


PLAN VIEW


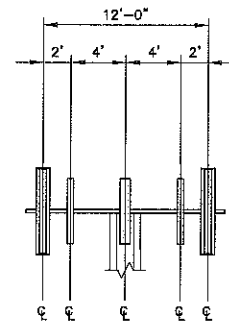


SECTOR ELEVATION - TYP.


3 ANTENNA MOUNTING CONFIGURATION
C-2 NOT TO SCALE

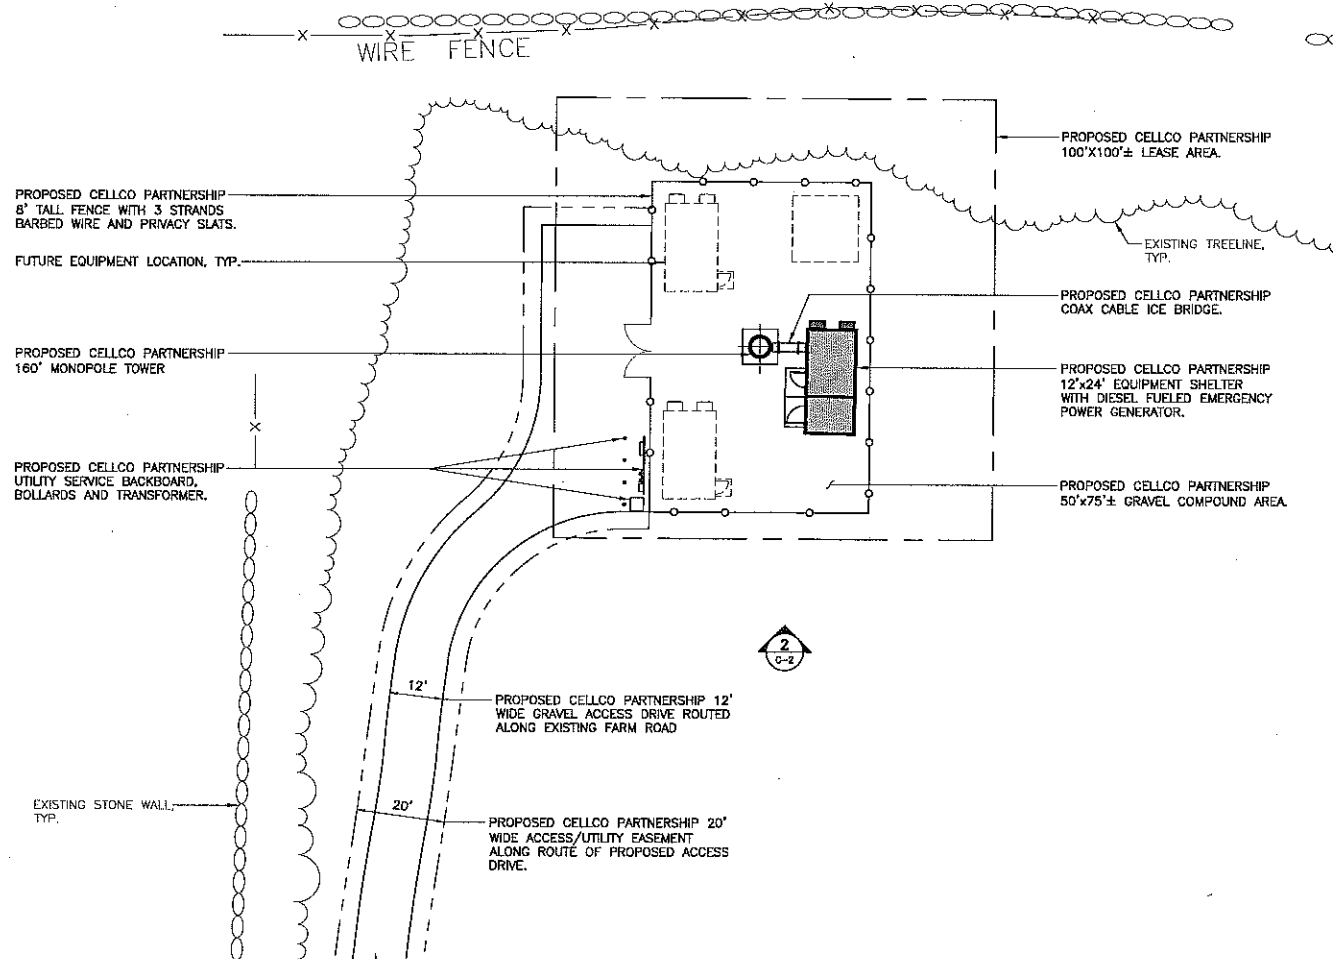

1 COMPOUND PLAN
C-2 SCALE: 1"= 20'

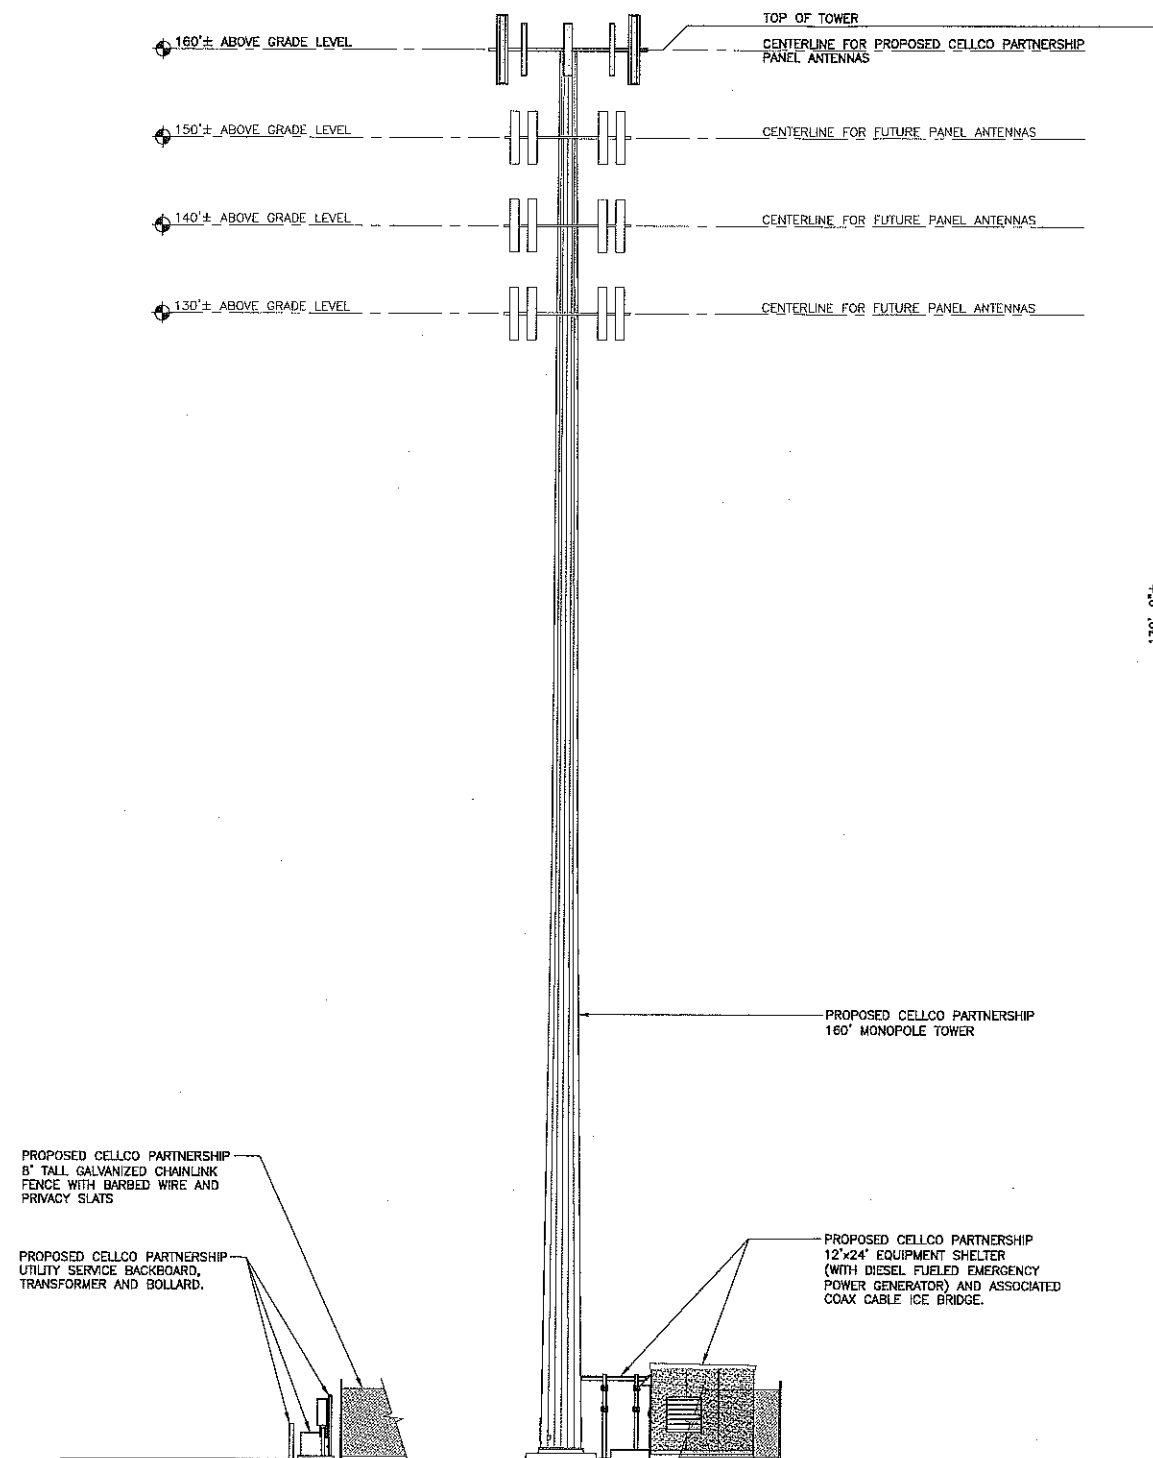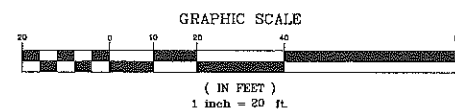

2 SOUTHERN ELEVATION
C-2 SCALE: 1"= 10'- 0"

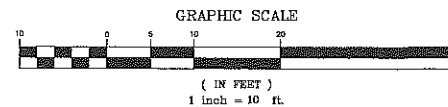

DESIGNED BY:		DRAWN BY:		CHK'D BY:	
CELLCO PARTNERSHIP		CELLCO PARTNERSHIP		CELLCO PARTNERSHIP	
DATE: 05/24/10		SCALE: AS NOTED		JOB NO. 08066	
445 PROSPECT STREET WOODSTOCK, CT		EAST WOODSTOCK		CELLCO PARTNERSHIP d/b/a Verizon Wireless	
C-2		C-2		C-2	
Sheet No. 2 of 2		Sheet No. 2 of 2		Sheet No. 2 of 2	